




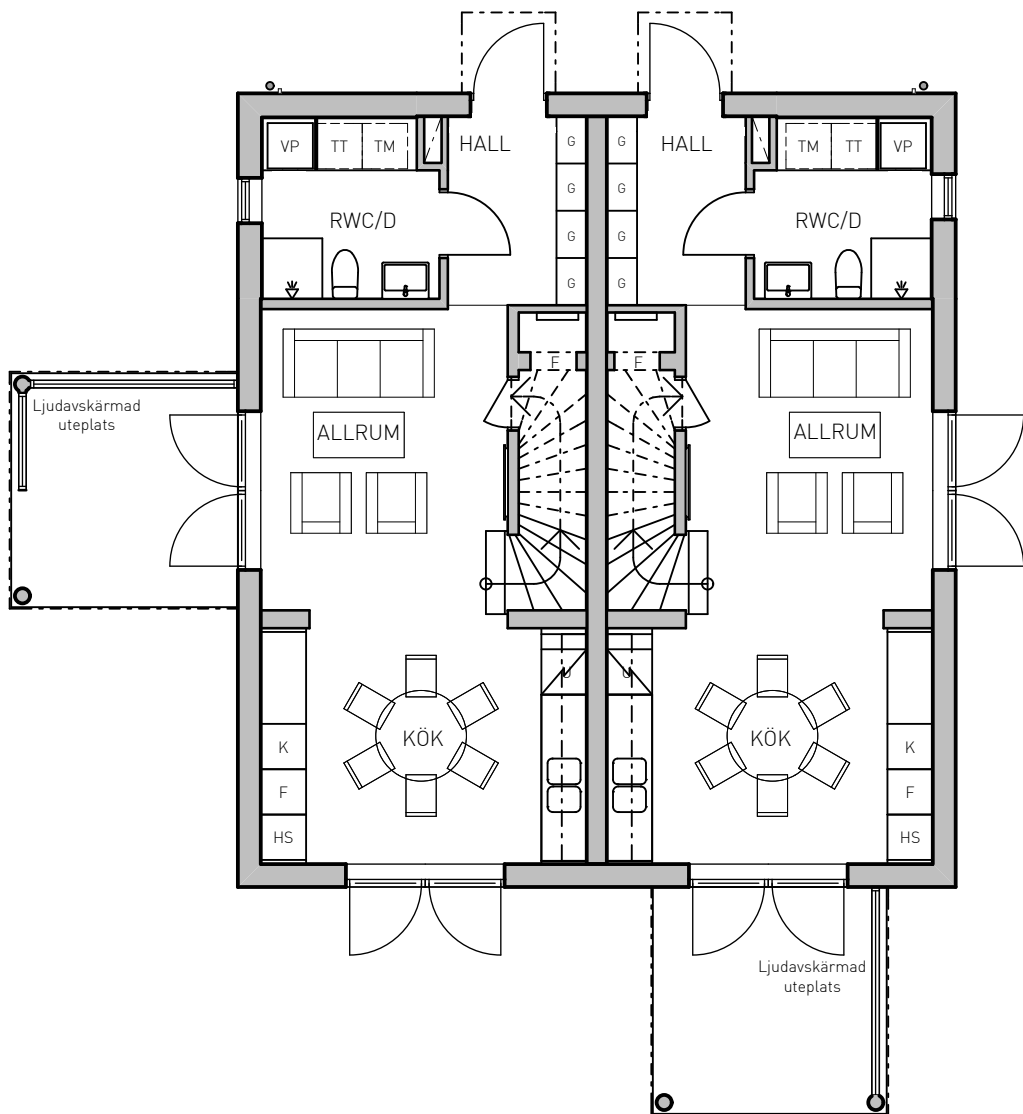

Plan 1

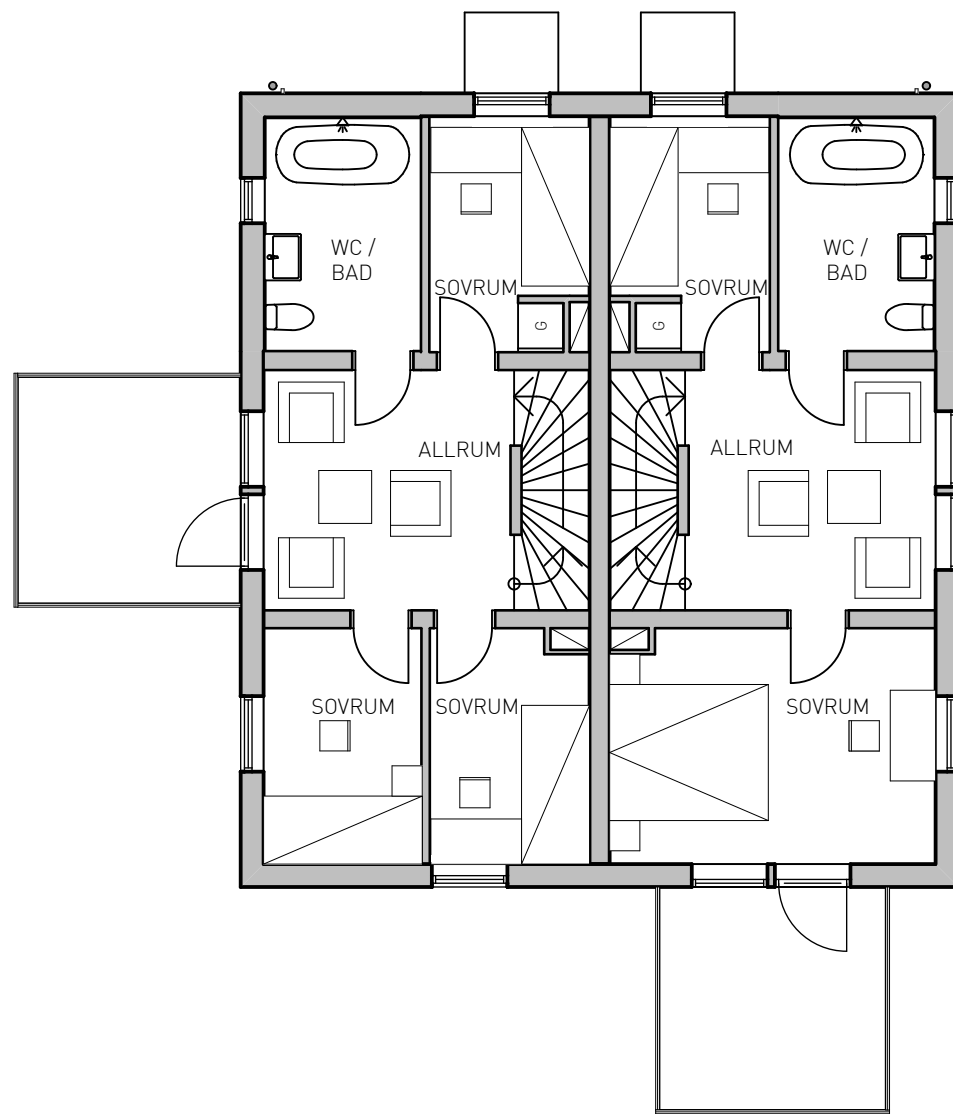

Plan 2

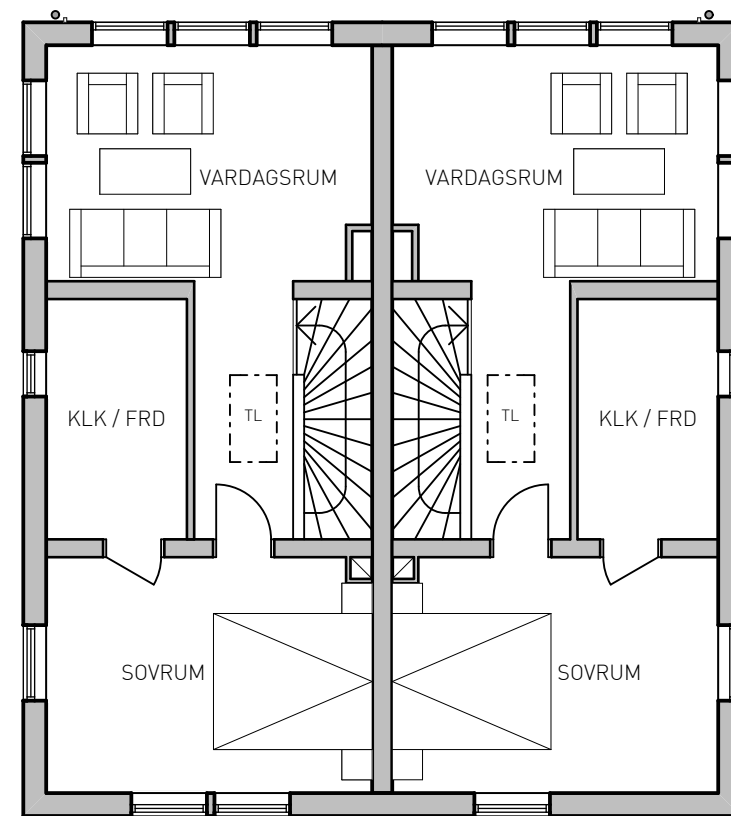

Plan 3

SKALA 1:100



METER

Ulvunda slottsvillor

Planer

A3= 1:100 2018-03-15

brunnberg&forshed  
ARKITEKTKONTOR AB